

FLOOR PLAN-CONCESSIONS
 SCALE: 1/4" = 1'-0"

△	REVISION	NO.	REVISION	DATE
△	REVISION	NO.	REVISION	DATE
△	REVISION	NO.	REVISION	DATE
△	REVISION	NO.	REVISION	DATE

WAR MEMORIAL VET. BLDG.
 401 VAN NESS AVE.
 SAN FRANCISCO, CA. 94102-4522


FOODSERVICE EQUIPMENT
 FLOOR PLAN

LEGEND	ABBREVIATIONS
	FSEC=FOOD SERVICE EQUIPMENT CONTRACTOR
	PC=PLUMBING CONTRACTOR
	EC=ELECTRICAL CONTRACTOR
	GC=GENERAL CONTRACTOR
	O=OWNER
	HVAC=HEATING/VENTILATION CONTRACTOR
	NTS=NOT TO SCALE
	EXIST=EXISTING
	VFY=VERIFY
	V.I.F.=VERIFY IN FIELD

APPROVED	
DATE	
DESIGNED BY	N/A
DRAWN BY	GMF
SCALE	1/4" = 1'-0"
DATE	11.21.14
JOB NO.	

SHEET
FS-1

3.20.15

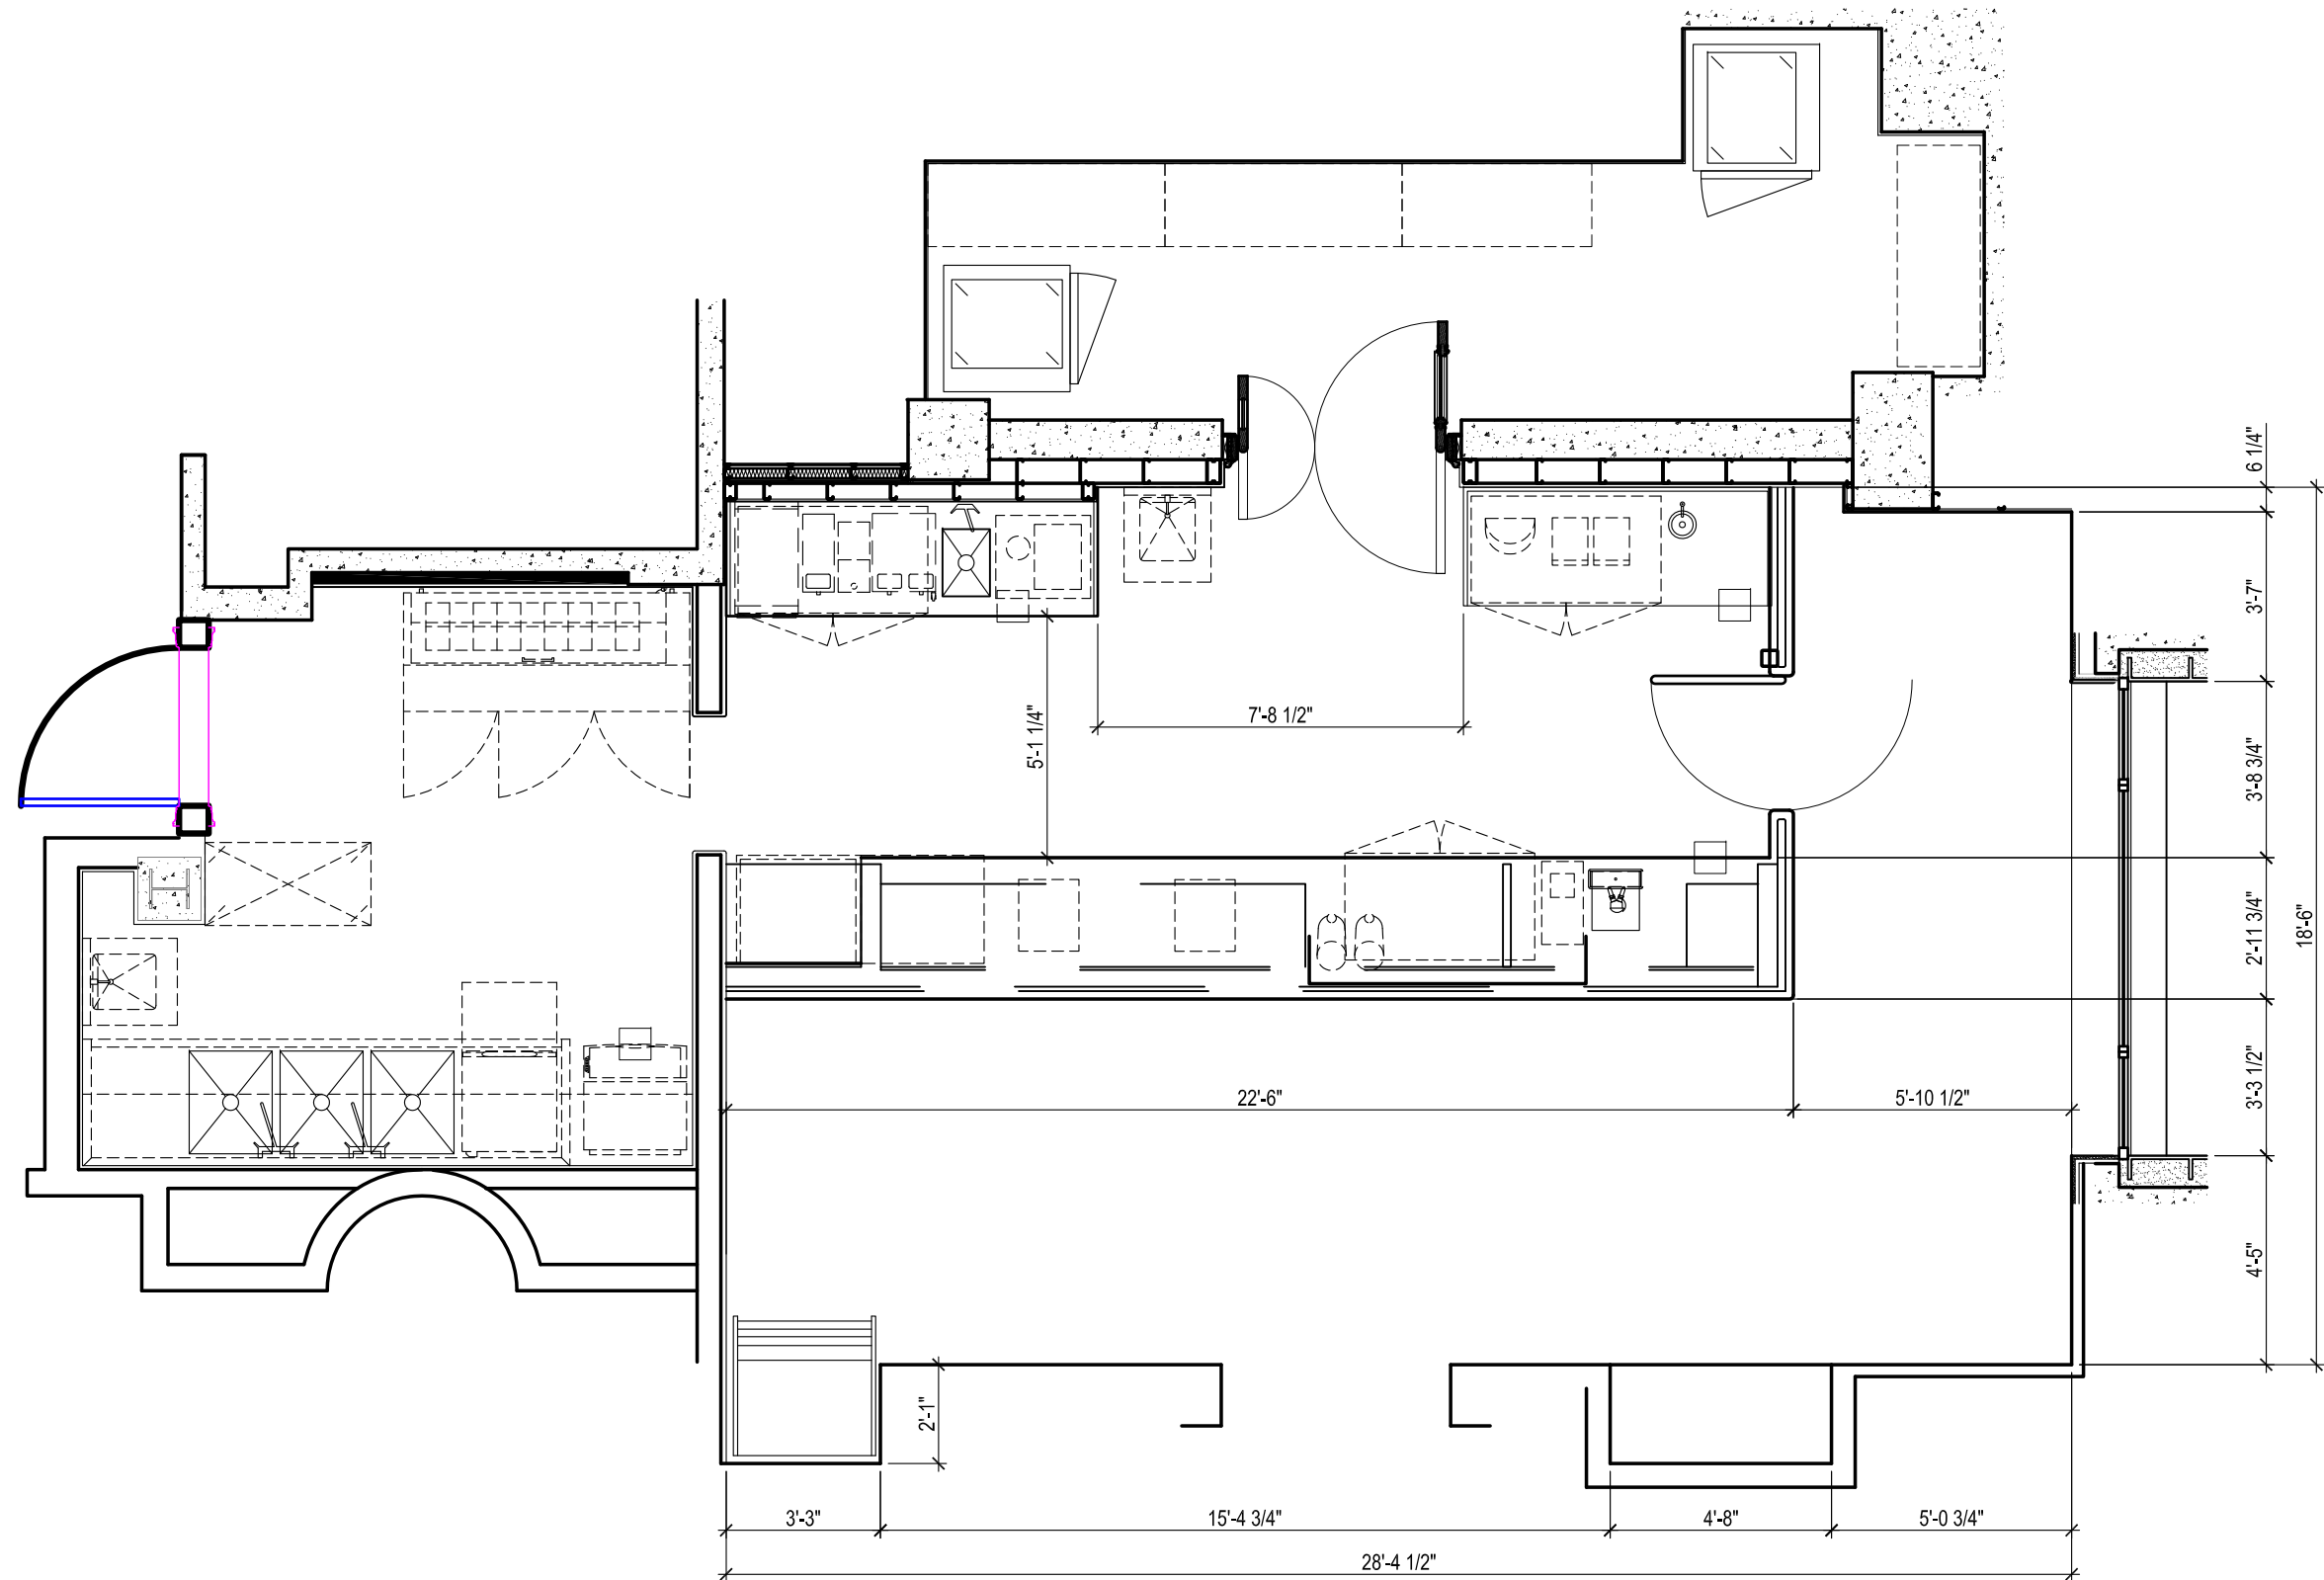

1

PLAN - CONCESSIONS 134 PLUMBING DIMENSIONS

1" = 1'-0"

FOOD AND BEVERAGE CONCESSION AGREEMENT

VETERANS BUILDING 1st FLOOR CAFÉ - EQUIPMENT SCHEDULE

Item	Qty	Description	Manufacturer	Model Number
1	1	TRASH CONTAINER	RUBBERMAID	
2	1	3 COMPARTMENT SINK	CUSTOM FABRICATED	SEE ELEVATIONS/DETAILS
2.1	2	FAUCET, WALL MOUNT	T & S	B-0231
3	1	WALL SHELF 124" x 14"	CUSTOM FABRICATED	
4	1	GREASE TRAP	PLUMBING DIVISION	
5	1	HAND SINK - WALL MOUNT	ADVANCE TABCO	7-PS-41
5.1	1	FAUCET, WALL MOUNT	T & S	EC-3101
6	1	MOBILE SHELVING IN PREP ROOM		
7	1	REFRIGERATED SANDWICH/SALAD PREP	TRUE	TSSU-72-18
8	1	DISHWASHER U/C	HOBART	LXEH-2
9	1	ICE MACHINE U/C W/BIN-FILTER	MANITOWOK	UD-0310A
10		NOT USED		
11	3	REACH-IN REFRIGERATOR U/C	TRUE	TUC-48-LP
12	1	HAND SINK - WALL MOUNT	EAGLE	HSAP-14-ADA-FE-B
12.1	1	FAUCET, WALL MOUNT	T & S	EC-3101
13	1	WORK COUNTER	CUSTOM FABRICATED	SEE ELEVATIONS/DETAILS
13.1	1	DOUBLE PANTRY FAUCET	T & S	B-0301
14	1	DROP-IN SINK	CUSTOM FABRICATED	
15	2	P.O.S. SYSTEM	BY CONCESSIONAIRE	
16	1	SERVING COUNTER	BY MILLWORK	
17	1	ESPRESSO MACHINE	BY CONCESSIONAIRE	
18	1	SNEEZE GUARD	BY GC	
19	2	COFFEE GRINDERS	BY CONCESSIONAIRE	
20	1	CHILLED WATER DISPENSER	CRYSALLI	CR-UCM1
20.1	1	WATER TOWER HEAD (2)	CRYSALLI	CBR-V2C
20.2	1	WATER FILTER ASSEMBLY	CRYSALLI	CR-24FC
20.3	1	DRIP TRAY	CRYSALLI	DP-CT
20.4	1	INSTALL KIT	CRYSALLI	CR-KIT-UCM
21	1	DISPLAY CASE	RPI	VIDD2-27-R-SQ-INS PRO
22	1	CONDIMENT COUNTER	BY MILLWORK	
23	1	TRASH CHUTE/KNOCKBOX	BY MYERS	
24	1	REFRIGERATED DISPLAY CASE	RPI	VICD2-27-R-SQ-SC-INS PRO
25	1	SHELVING	CENTAUR	
26	1	DROP-IN, WATER & ICE STATION	DELFIELD	204
26.1	1	WATER FILTER ASSEMBLY	EVERPURE	EV9100-10
27	1	COFFEE BREWER	BY CONCESSIONAIRE	
28	1	HOT WATER DISPENSER	FETCO	HWD-2102
29	1	MICROWAVE CONV. OVEN	TURBO CHEF	SOTA (11-9500-01)
30	1	COFFEE GRINDER	BY CONCESSIONAIRE	
31		NOT USED		
32	1	3 SPINDLE MIXER	BY CONCESSIONAIRE	
33	2	DRINK BLENDER	BY OWNER (VITA-MIX)	36019
34	1	DIPPERWELL/FAUCET	FISHER	3041
34.1	1	WATER FILTER ASSEMBLY	EVERPURE	EV925924
35	1	SERVING COUNTER	CUSTOM FABRICATED	SEE ELEVATIONS/DETAILS
36	1	DROP-IN, FREEZER/ICE CREAM	DELFIELD	225L
37	2	ROLL-IN REFRIGERATOR	UTILITY	RIR-30-SS-1S-H
38	2	MOBILE PAN RACK	METRO	RT183N
39	1	OPEN AIR MERCHANDISER	FEDERAL INDUSTRIES	RSSM-360SC
40		NOT USED		
		MENU BOARDS	BY CONCESSIONAIRE	
	24	LOBBY CHAIRS	BY CONCESSIONAIRE	
	7	LOBBY TABLES	BY CONCESSIONAIRE	

Provided by Concessionaire