


Houselights:

- Channel 96
- Balcony Chandelier: 166,167
- Center Chandelier: 168,169
- Orch Chandelier: 170,171
- Sconces: 172
- Under Balcony: 173
- Murals: 174-181

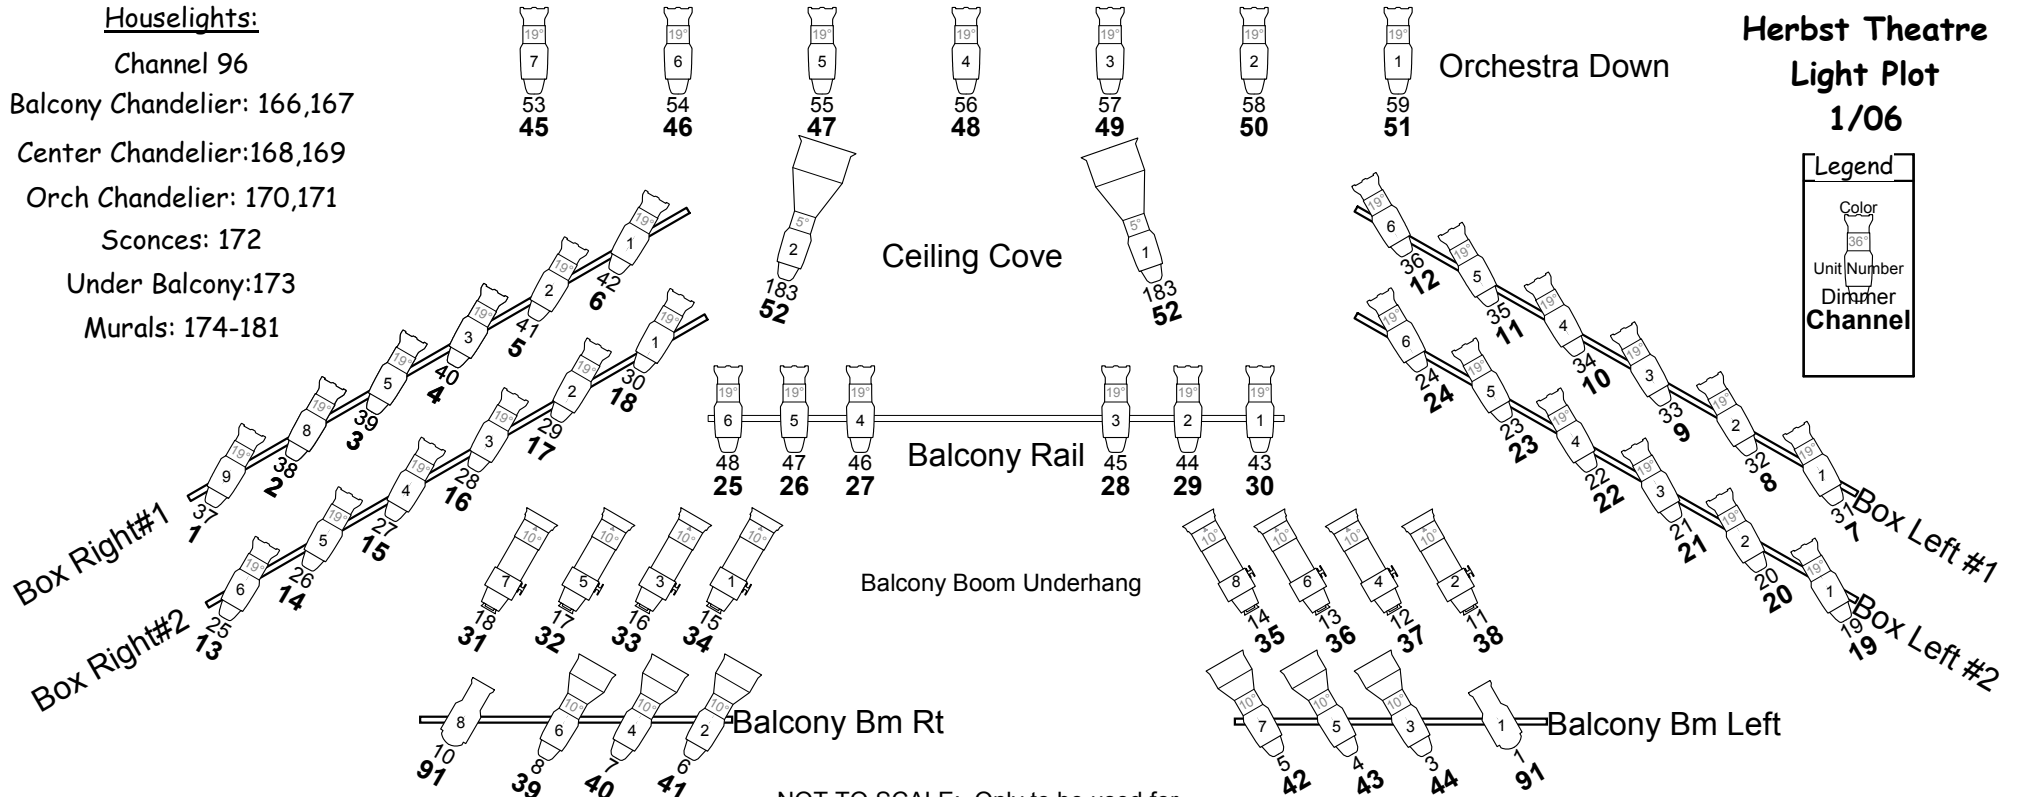

NOT TO SCALE: Only to be used for Instrument, Dimmer and Channel reference